


MAIN FLOOR PLAN
SCALE: 1/8" = 1'-0"

NO.	REVISIONS	DATE

The undersigned is the architect or other person responsible for the design and construction of the building and hereby certifies that the drawings herein are true and correct.

QUALIFICATION INFORMATION
 Registered Professional Architect (Ontario) C-1113 of the Ontario Association of Architects (O.A.A.)
 Name: Taylor Design Group Inc. 20113
 No. of Members: 20113

REGISTRATION INFORMATION
 Registered Professional Engineer (Ontario) C-1113 of the Ontario Association of Engineers (O.A.E.)
 Name: Taylor Design Group Inc. 20113
 No. of Members: 20113

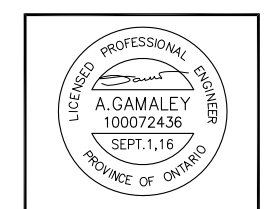


FOR STRUCTURAL CONTENTS ONLY

GAMALEY AND ASSOCIATES ENGINEERS LTD.
 600-255 DUNCAN MILL RD.
 TORONTO, ONTARIO
 M8B 3K9
 Tel: (416) 745-7445
 Fax: (416) 745-6467


CLIENT	FOR REVIEW	DATE
ISSUED	DATE	

General Notes
 ALL DIMENSIONS ARE THE PROPERTY OF TAYLOR DESIGN GROUP AND THEY ARE NOT TO BE REPRODUCED IN WHOLE OR IN PART WITHOUT THE WRITTEN CONSENT OF TAYLOR DESIGN GROUP.
 CONTRACTOR TO CHECK AND VERIFY ALL DIMENSIONS BEFORE COMMENCING WORK AND TO REPORT ANY DISCREPANCIES TO TAYLOR DESIGN GROUP.
 DO NOT SCALE DRAWINGS.
 ALL CONSTRUCTION TO BE ACCORDANT TO BEST COMMON PRACTICE AND CONFORM TO THE SEVERAL BUILDING CODES.

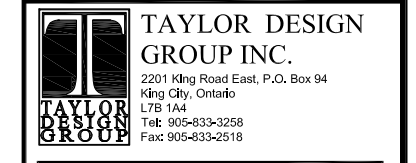

TAYLOR DESIGN GROUP INC.
 1115 RIDGE ROAD W.
 ONTARIO, CANADA

PROJECT	
PROPOSED ALTERATIONS TO 1115 RIDGE ROAD W.	
ONC-PED-DATE, ONTARIO	
DRAWING	
MAIN FLOOR PLAN	
DATE	BY
AS NOTED	JKM 23, 2009
DESIGNED BY	CHECKED BY
KT	KT
DRAWN BY	SCALE
JT	AS SHOWN
PROJECT NO.	SHEET NO.
15028	A03

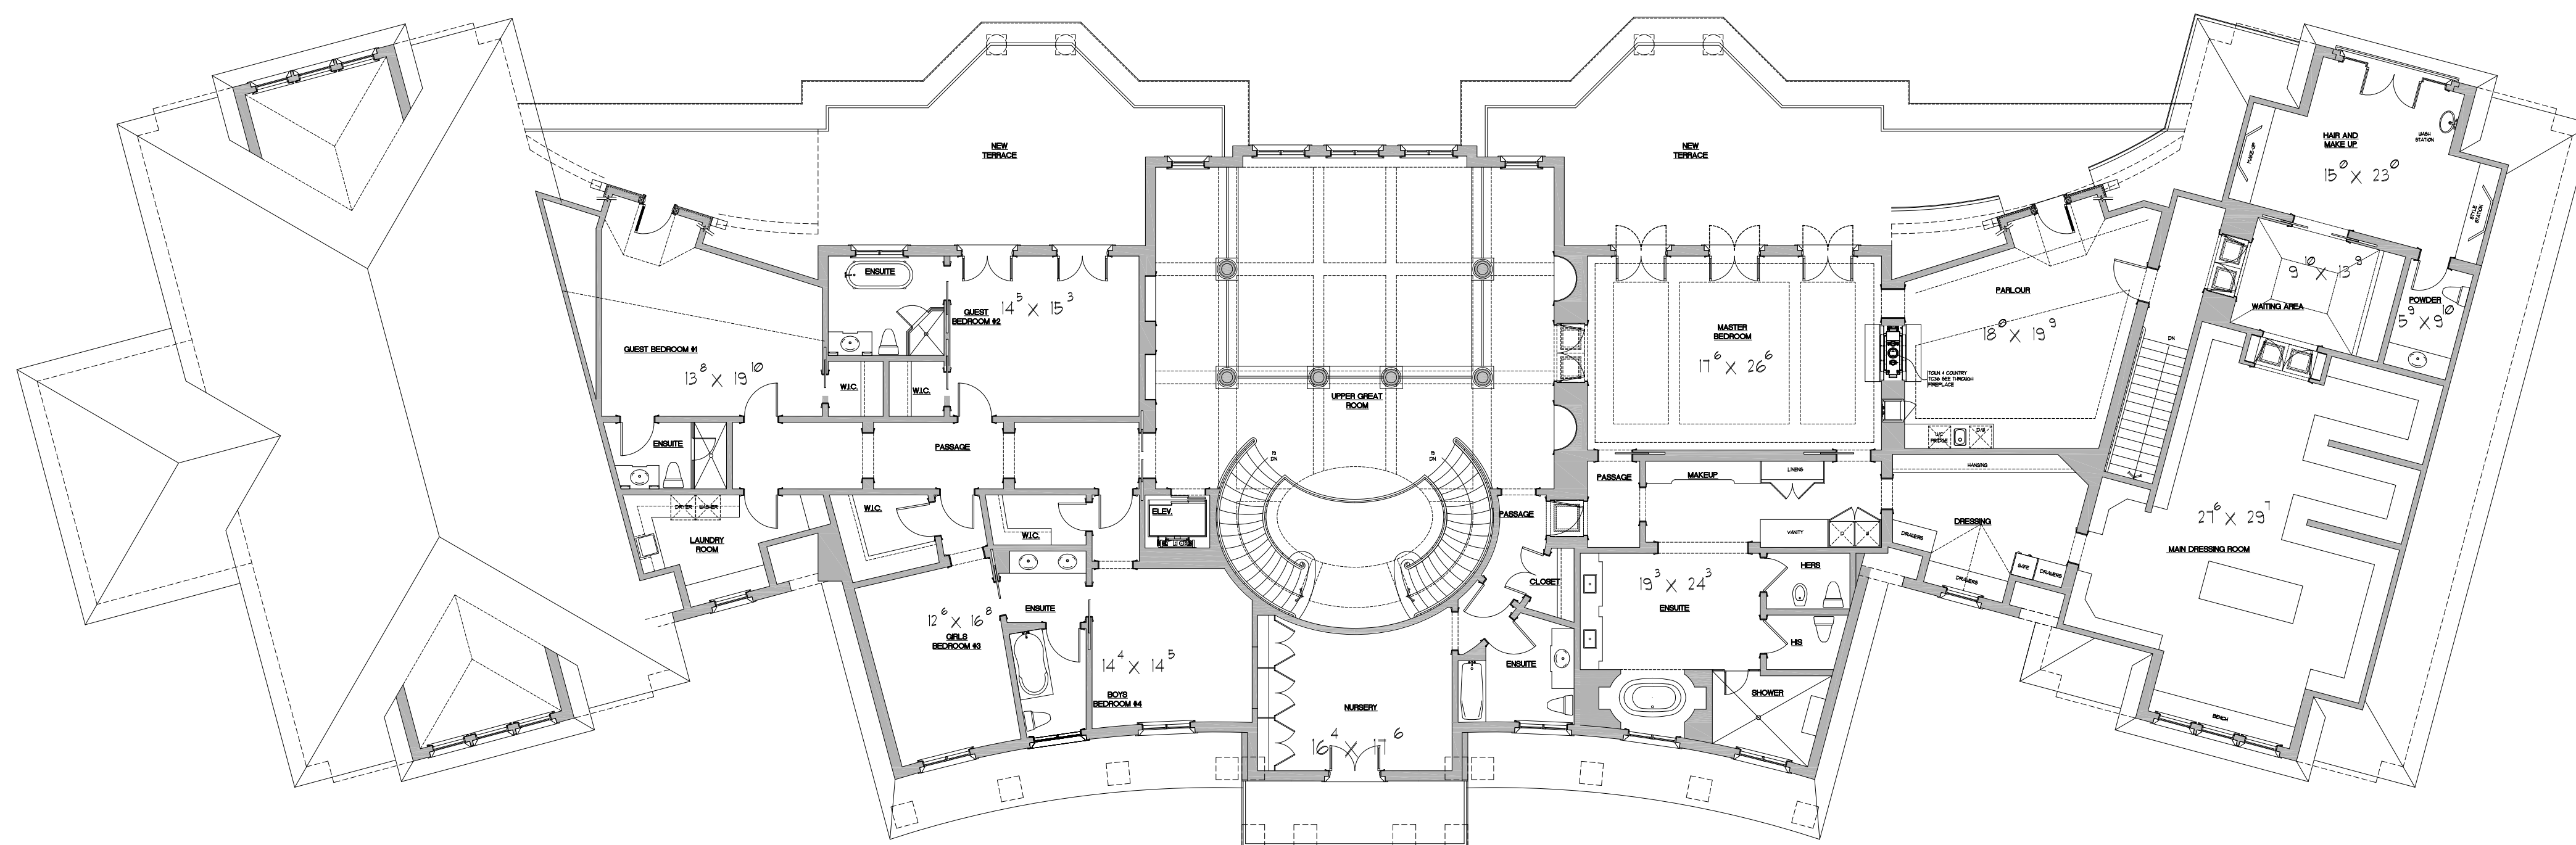

1 SECOND FLOOR PLAN
 ASH 1/2" = 1'-0"
 SCALE: 3/16" = 1'-0"
 GFA: 1249 SQ FT


2 MECH. ROOM PLAN (ATT'D)
 ASH 1/2" = 1'-0"

NO.	REVISIONS	DATE

THESE DRAWINGS ARE THE PROPERTY OF TAYLOR DESIGN GROUP INC. AND ARE NOT TO BE REPRODUCED OR COPIED IN WHOLE OR IN PART WITHOUT THE WRITTEN CONSENT OF TAYLOR DESIGN GROUP INC.

QUALIFICATION INFORMATION
 Registered Design Professional (Ontario) - C.O.C.E. of the
 2007 (Ontario) License No. 2277 (P.E. Civil Engineering)
 Name: Taylor
 No.: 25113
 Exp.: 2012

REGISTRATION INFORMATION
 Registered Design Professional (Ontario) - C.O.C.E. of the 2008
 (Ontario) License No. 2277 (P.E. Civil Engineering)
 Name: Taylor Design Group Inc.
 No.: 15413
 Exp.: 2012

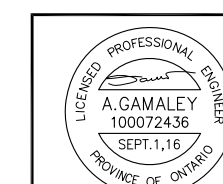

FOR STRUCTURAL
 CONTENTS ONLY

GAMALEY
 AND ASSOCIATES
 ENGINEERS LTD.
 600-255 DUNCAN MILL RD.
 TORONTO, ONTARIO
 M8B 3K9
 Tel: (416) 745-7145
 Fax: (416) 745-6467

CLIENT	FOR REVIEW	DATE
TO	ISSUED	DATE

GENERAL NOTES
 ALL DIMENSIONS ARE THE PROPERTY OF TAYLOR DESIGN GROUP INC. AND ARE NOT TO BE REPRODUCED OR COPIED IN WHOLE OR IN PART WITHOUT THE WRITTEN CONSENT OF TAYLOR DESIGN GROUP INC.


CONTRACTOR TO CHECK AND VERIFY ALL DIMENSIONS BEFORE COMMENCING WORK TO VERIFY ALL DIMENSIONS TO
 DO NOT SCALE DRAWINGS.

ALL CONSTRUCTION TO BE ACCORDING TO BEST COMMON PRACTICE AND CONFORM TO THE 2006 BUILDING CODE.



PROJECT
 PROPOSED ALTERATIONS
 TO
 1115 RIDGE ROAD W.
 ORO-MEDONTE, ONTARIO

SECOND FLOOR PLAN	
DATE: 2012	DATE: 2012
BY: J.T.	BY: K.T.
CHECKED BY: J.T.	CHECKED BY: K.T.
PROJECT NO: 15028	REVISION NO: A04
SHEET NO: 6	TOTAL SHEETS: 6

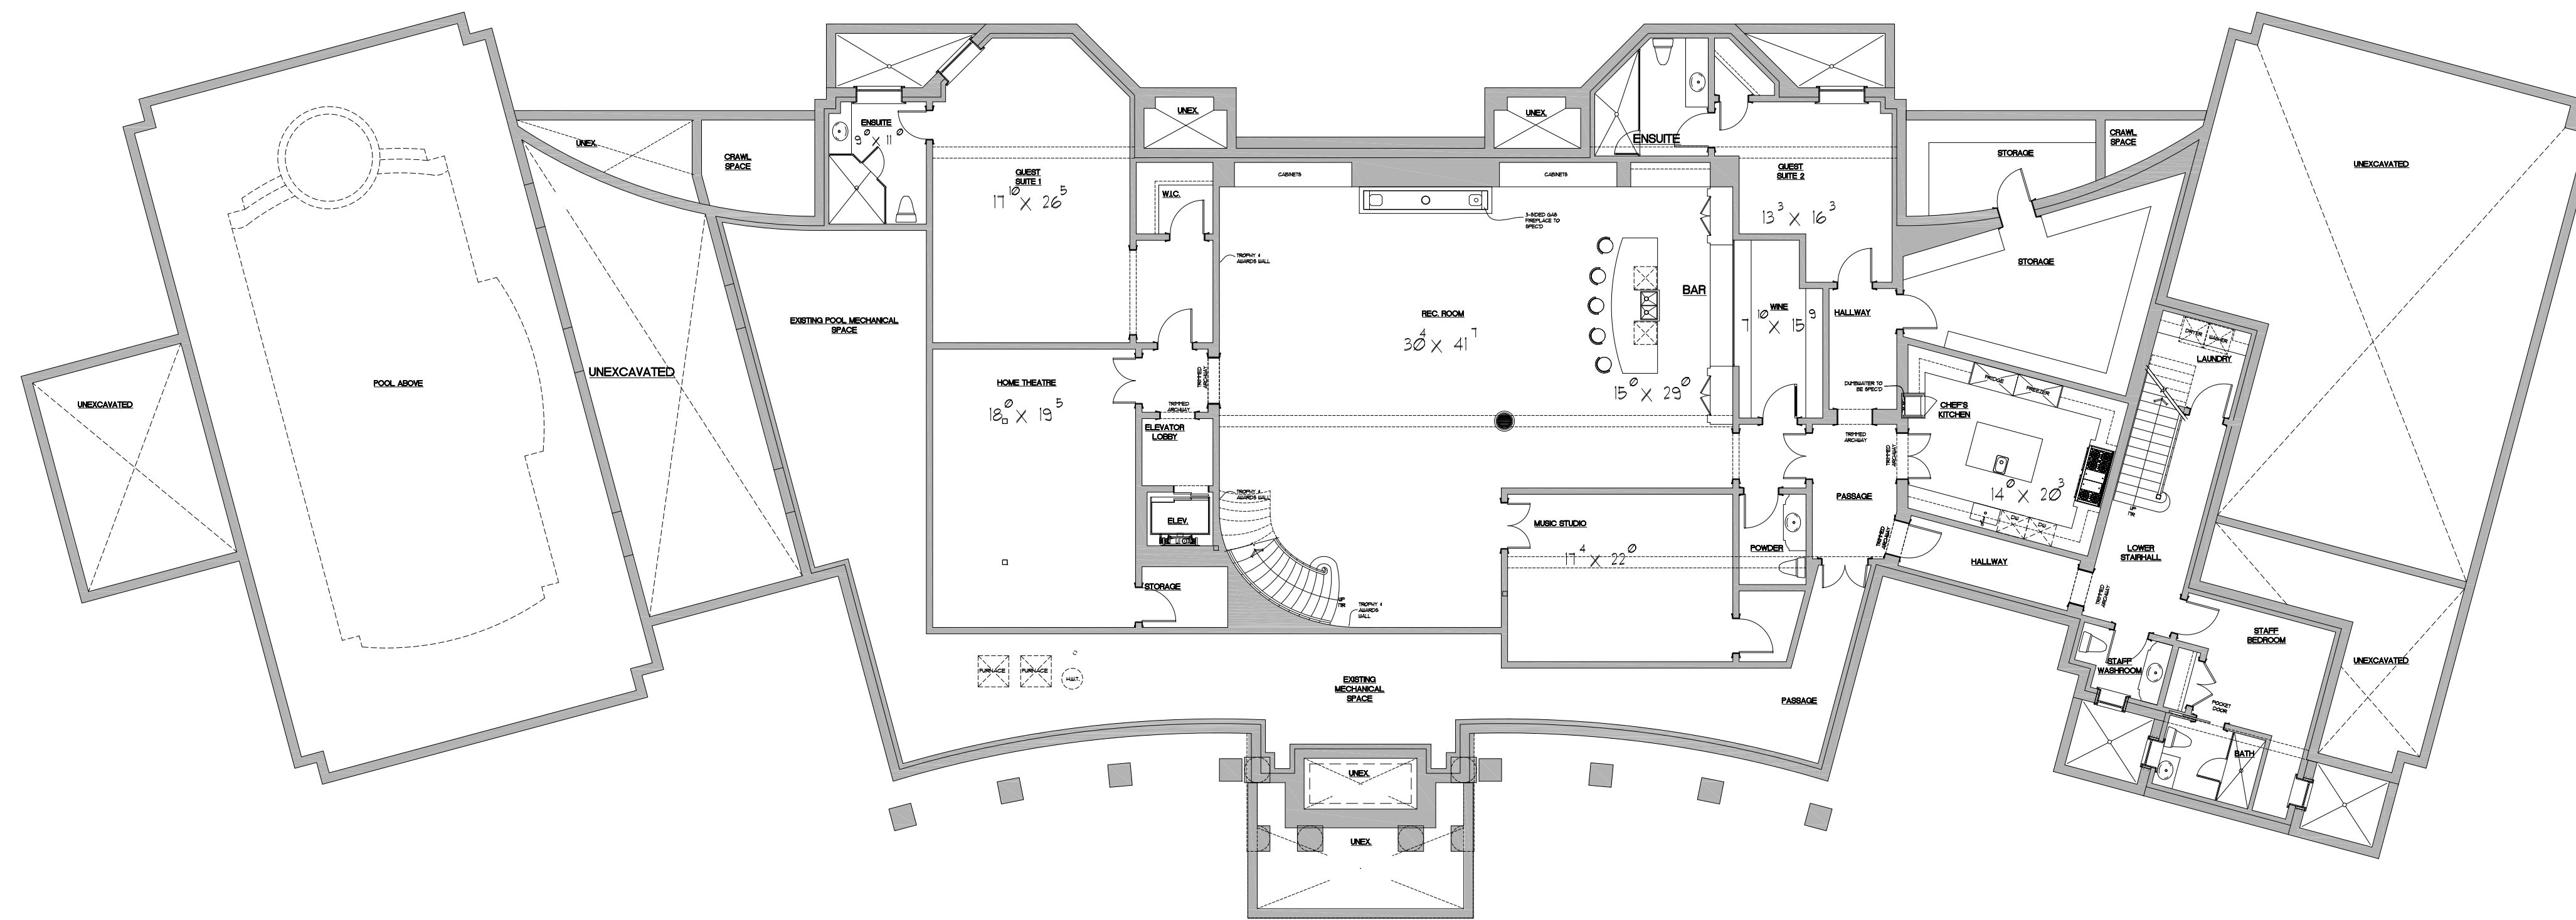


BASEMENT FLOOR PLAN
 ASH 10/17/14
 GFA - FINISHED BASEMENT: 4,853 SQ. FT.

NO.	REVISIONS	DATE

The undersigned shall not be responsible for the design or construction of any structure or equipment shown on this plan unless specifically noted otherwise.

QUALIFICATION INFORMATION
 Registered design professional (Ontario) C-113 of the Ontario Building Code Act, 1992 (O.B.C.A.)
 Name: Karel Tufan
 Date: 2013
 No. of Years: 20

REGISTRATION INFORMATION
 Registered design professional (Ontario) C-113 of the Ontario Building Code Act, 1992 (O.B.C.A.)
 Name: TAYLOR DESIGN GROUP
 Date: 2013
 No. of Years: 20

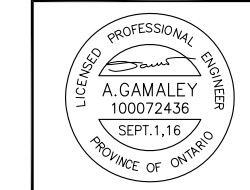

FOR STRUCTURAL CONTENTS ONLY

GAMLEY AND ASSOCIATES ENGINEERS LTD.
 600-255 DUNCAN MILL, RD.
 TORONTO, ONTARIO
 M8B 3K9
 Tel: (416) 745-7145
 Fax: (416) 745-6467

CLIENT	FOR REVIEW	DATE

General Notes
 ALL DIMENSIONS ARE THE PROPERTY OF TAYLOR DESIGN GROUP AND SHALL NOT BE REPRODUCED IN WHOLE OR PART WITHOUT WRITTEN CONSENT FROM TAYLOR DESIGN GROUP.
 CONTRACTOR TO CHECK AND VERIFY ALL DIMENSIONS BEFORE COMMENCING WORK TO VERIFY ALL DIMENSIONS TO DO NOT SCALE DRAWING.
 ALL CONSTRUCTION TO BE ACCORDING TO BEST COMMON PRACTICE AND CONFORM TO THE DESIGN BUILDING CODE.

Project Address

TAYLOR DESIGN GROUP INC.
 2271 Hwy. 7 East, P.O. Box 14
 King City, Ontario
 L7B 4K6
 Tel: (905) 882-0278
 Fax: (905) 882-0278

PROJECT
 PROPOSED ALTERATIONS TO
 1115 RIDGE ROAD W.
 DR#-PDC-DATE, ONTARIO

BASEMENT FLOOR PLAN	
DATE	2014 JUN 23, 2014
DESIGNED BY	KT
CHECKED BY	KT
DRAWN BY	JT
DATE PLOTTED	2014 JUN 23, 2014
PROJECT NO.	15028
SHEET NO.	A02
TOTAL SHEETS	4